


PROMENADE EXTENSION - ALTERNATIVE 1



SCALE 1:6000

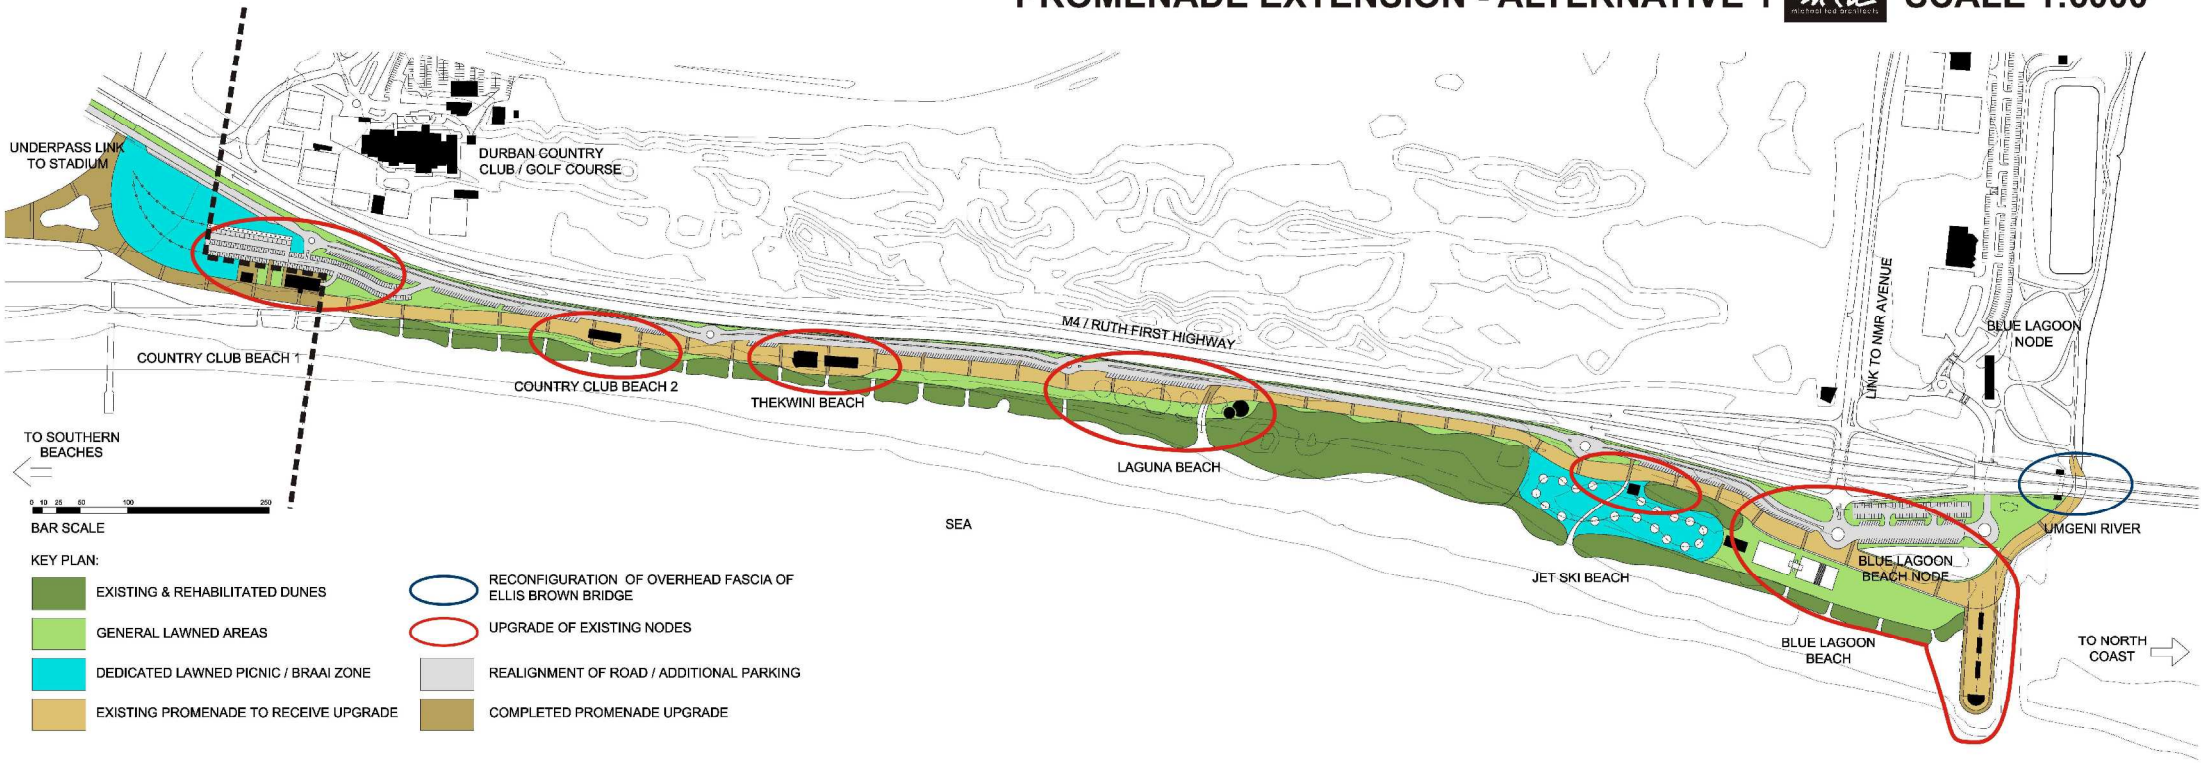


PROMENADE EXTENSION - ALTERNATIVE 2  **SCALE 1:6000**



PROMENADE EXTENSION - ALTERNATIVE 3



SCALE 1:6000

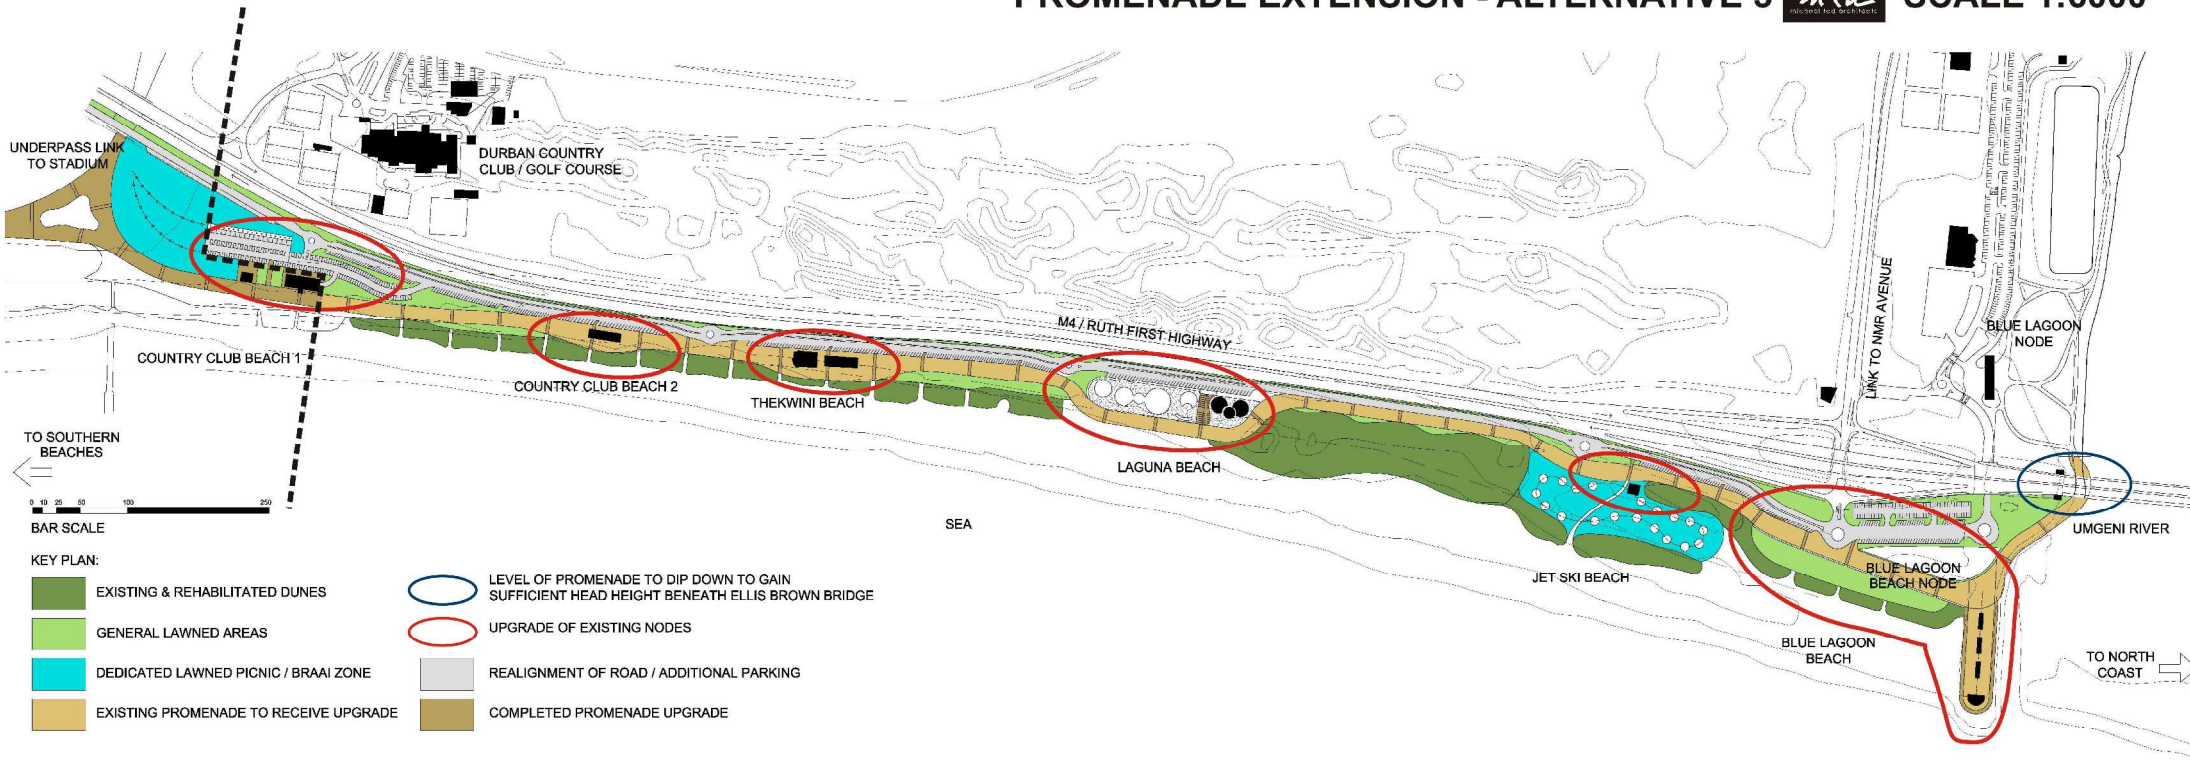

PROMENADE EXTENSION - SERVICES

