


GABION WETLAND PLUG DIMENSIONS									
	A	B	C	D	E	F	G	H	I
GABION 3 M	2000	3000	5000	2000	1000	2000	1500	1500	4000
GABION 5 M	2000	5000	7000	2000	1000	2000	3500	3500	4000
GABION 7 M	2000	7000	9000	2000	1000	2000	4000	4000	4000

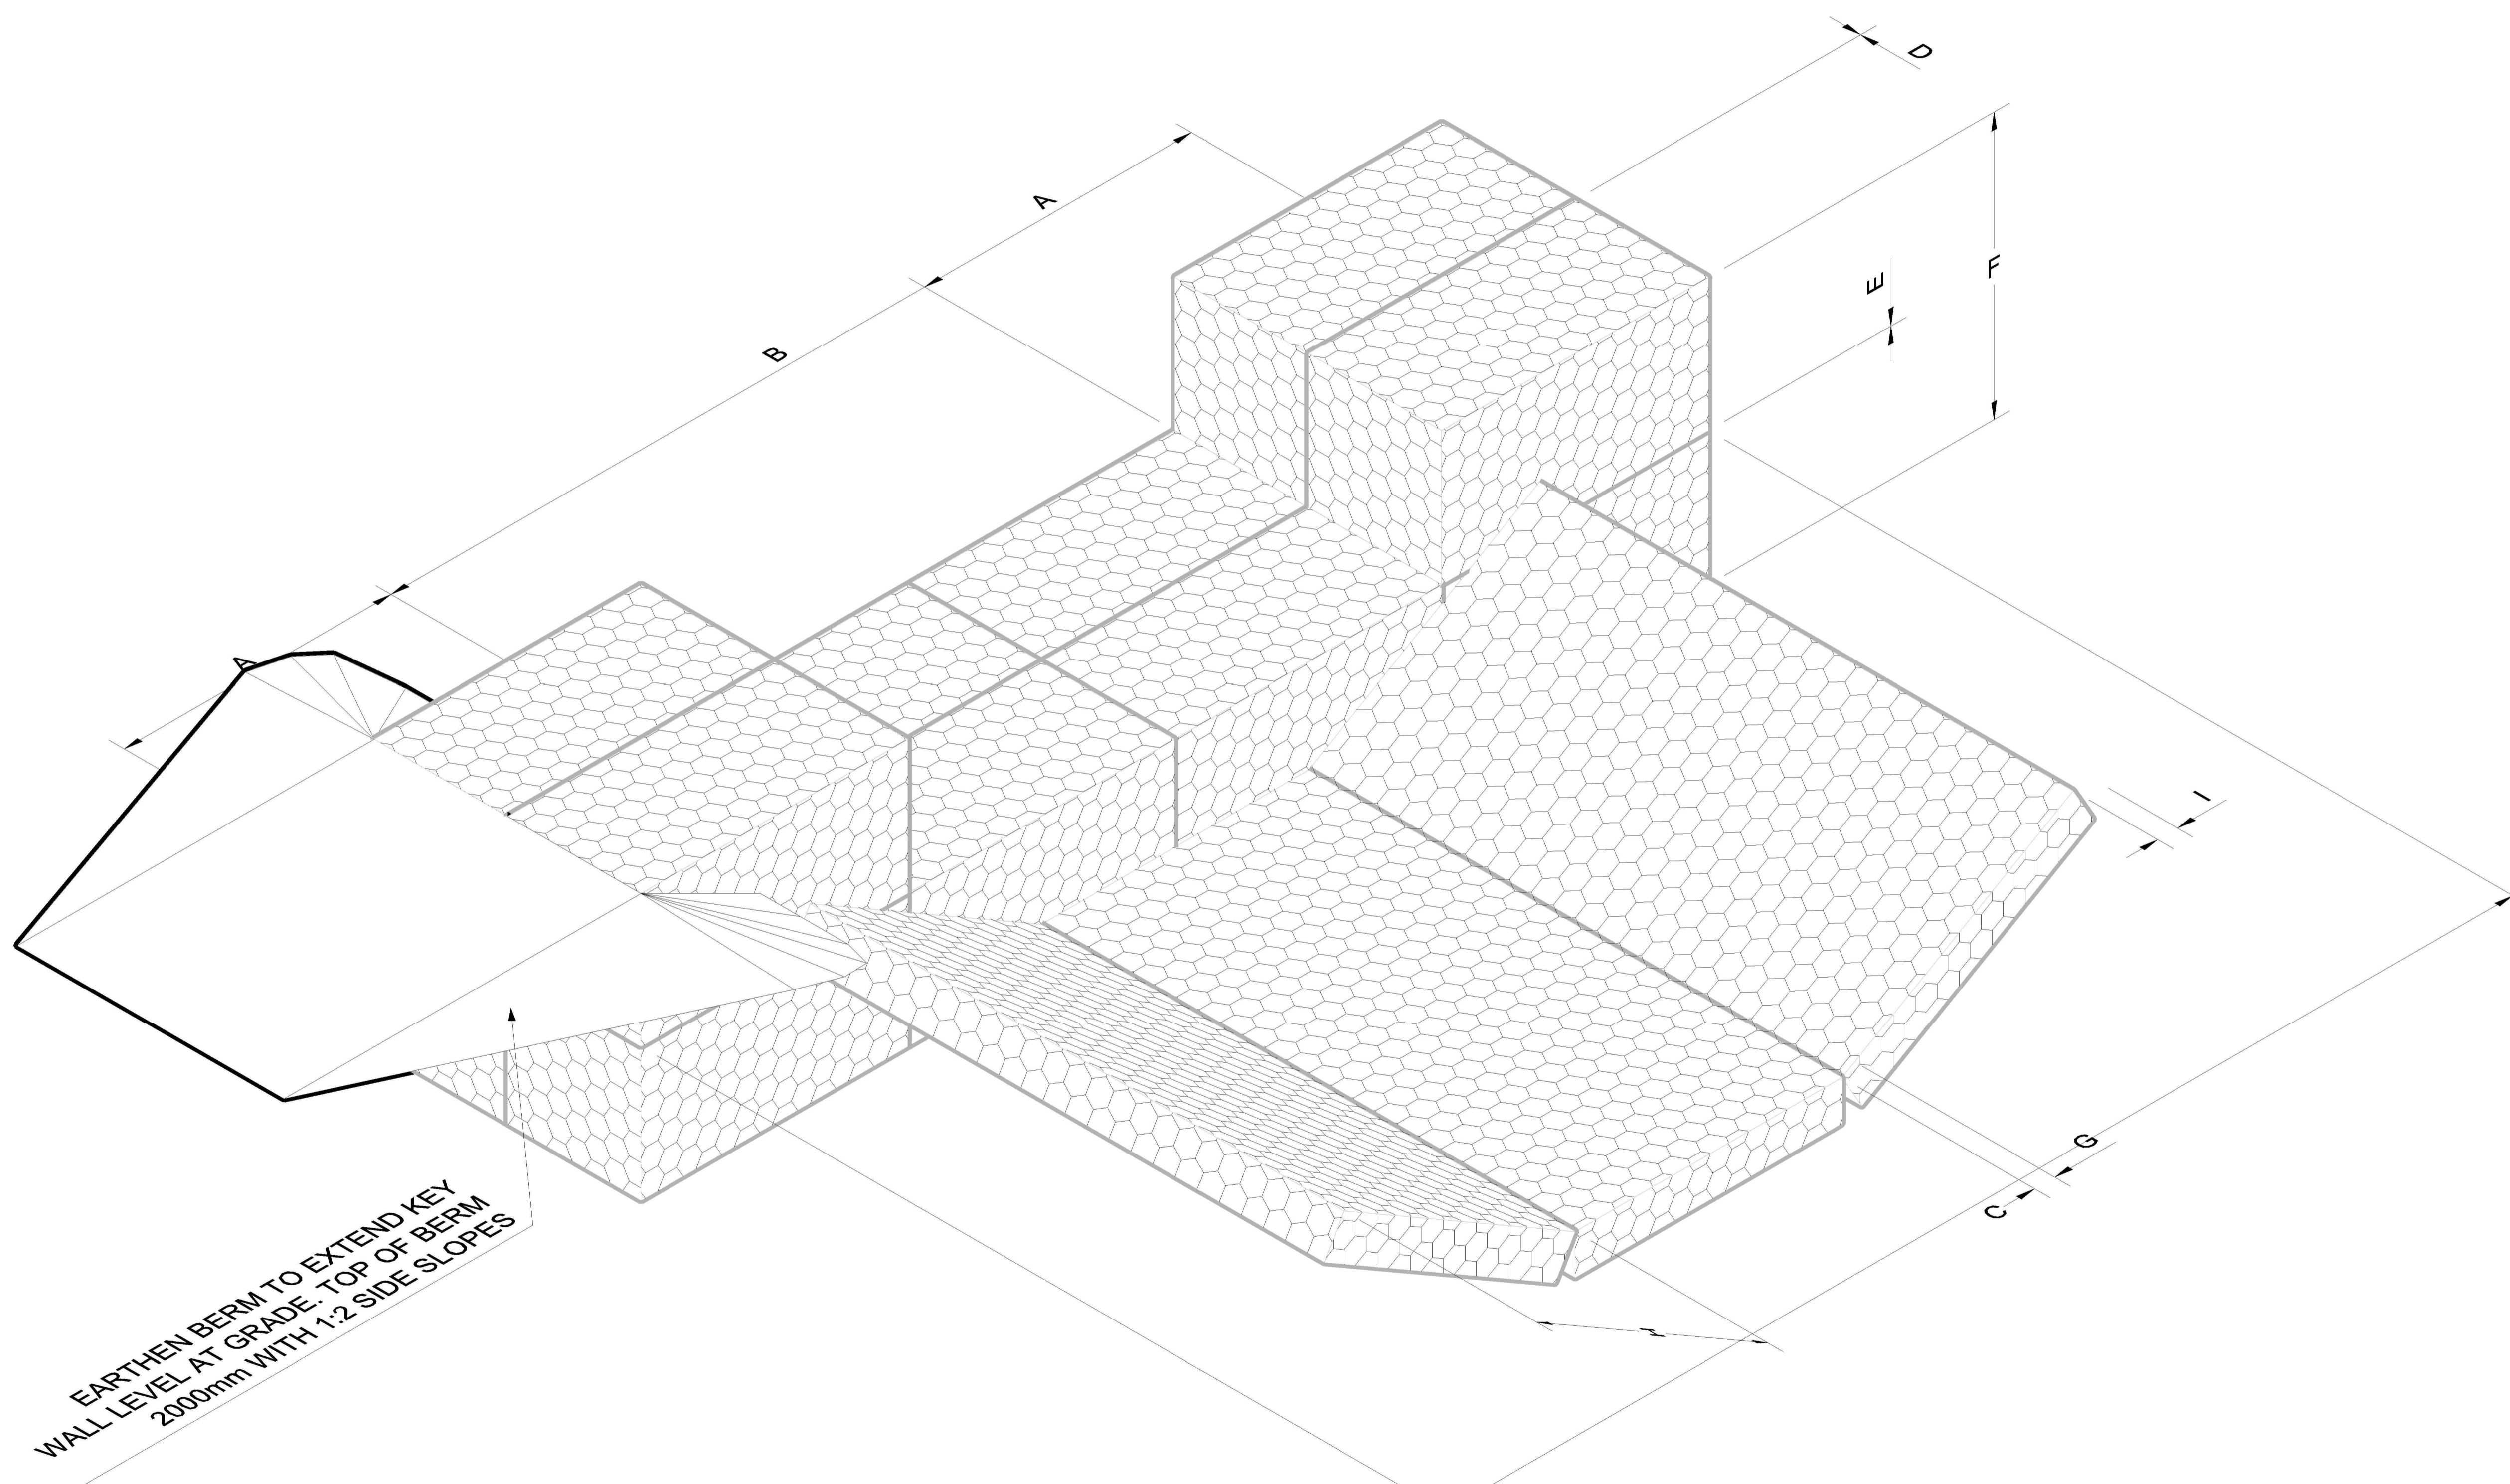

GABION PLUG
ISOMETRIC VIEW
SCALE 1:20

COPYRIGHT IS VESTED IN SIVEST IN TERMS OF THE COPYRIGHT ACT (ACT 98 OF 1978) AND NO USE OR REPRODUCTION OR DUPLICATION THEREOF MAY OCCUR WITHOUT THE WRITTEN CONSENT OF THE AUTHOR

THIS DRAWING HAS BEEN PREPARED UNDER THE CONTROLS ESTABLISHED BY THE SIVEST QUALITY MANAGEMENT SYSTEM, WHICH HAS BEEN CERTIFIED ISO 9001:2008 COMPLIANT

GENERAL NOTES

- THIS DRAWING PROVIDES INFORMATION RELATED TO THE FORM OF THE WORK WHEN COMPLETED TOGETHER WITH GUIDANCE, WHERE FUNDAMENTAL TO THE DESIGN, FOR THE SEQUENCE OF CONSTRUCTION. THIS DRAWING DOES NOT PURPORT TO INCLUDE ANY NECESSARY PRECAUTIONS, ITEMS OR COMPONENTS REQUIRED FOR CONSTRUCTION SAFETY. ALL SUCH PRECAUTIONS MUST BE TAKEN AND ITEMS OR COMPONENTS SUPPLIED BY THE CONTRACTOR.
- ANY DISCREPANCIES ARE TO BE CONFIRMED WITH THE ENGINEER ON SITE PRIOR TO WORK PROCEEDING.
- ONLY WRITTEN DIMENSIONS SHALL BE USED.
- ALL DIMENSIONS ARE IN MILLIMETERS UNLESS OTHERWISE STATED.

REFERENCE DRAWINGS

No.	Description	Date

Issued for Approval	BR	02.2017	A
Revision Details	By	Date	Suffix

PIETERMARITZBURG OFFICE
VCC Estate, Northview Building
Bush Shrike Close
170 Peter Brown Drive
PO Box 707
Pietermaritzburg 3231
Tel +2733 347 1600
Fax +2733 347 5762
email: info@sivest.co.za




Tongaat Hulett DEVELOPMENTS

Project Title
**TINLEY MANOR
WETLAND REHAB
PLAN**

Drawing Title
**TYPICAL DETAIL
GABION WETLAND PLUG**

Scale on A1
AS SHOWN

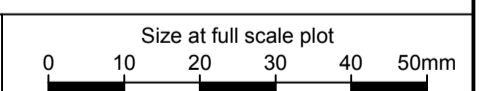

PREPARED BY: B REES	DATE: 22 FEBRUARY 2017
CHECKED BY: S JOUBERT	Pr No: 970129
SIGNATURE:	DATE: 22 FEBRUARY 2017
APPROVED BY: *	Pr No: *
SIGNATURE:	DATE: *

SIVEST Drawing Number
13518-5602

Revision
A

FOR APPROVAL

C:\1300013518 TINLEY WETLAND REHAB PLAN\CIVIL\DRAWINGS\WORKING DRAWINGS\13518-5601 TYPICAL DETAIL WEIR REV A.DWG